



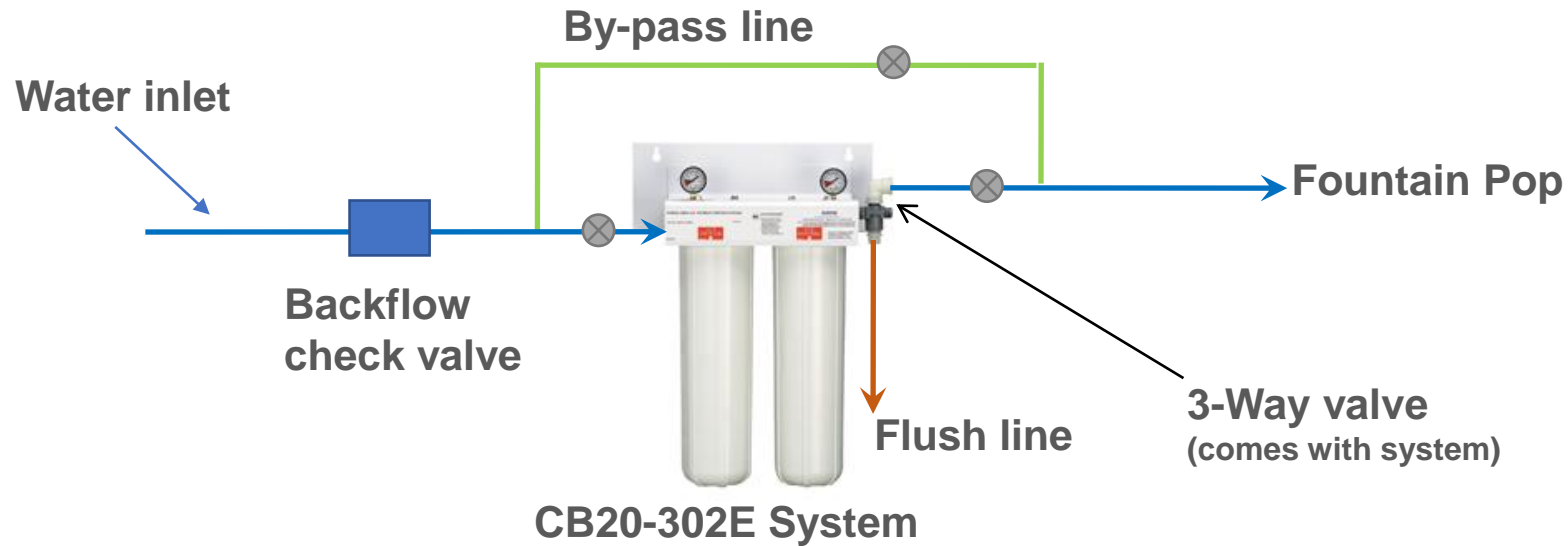

Generic Install Schematic for Everpure CB20 Twin System

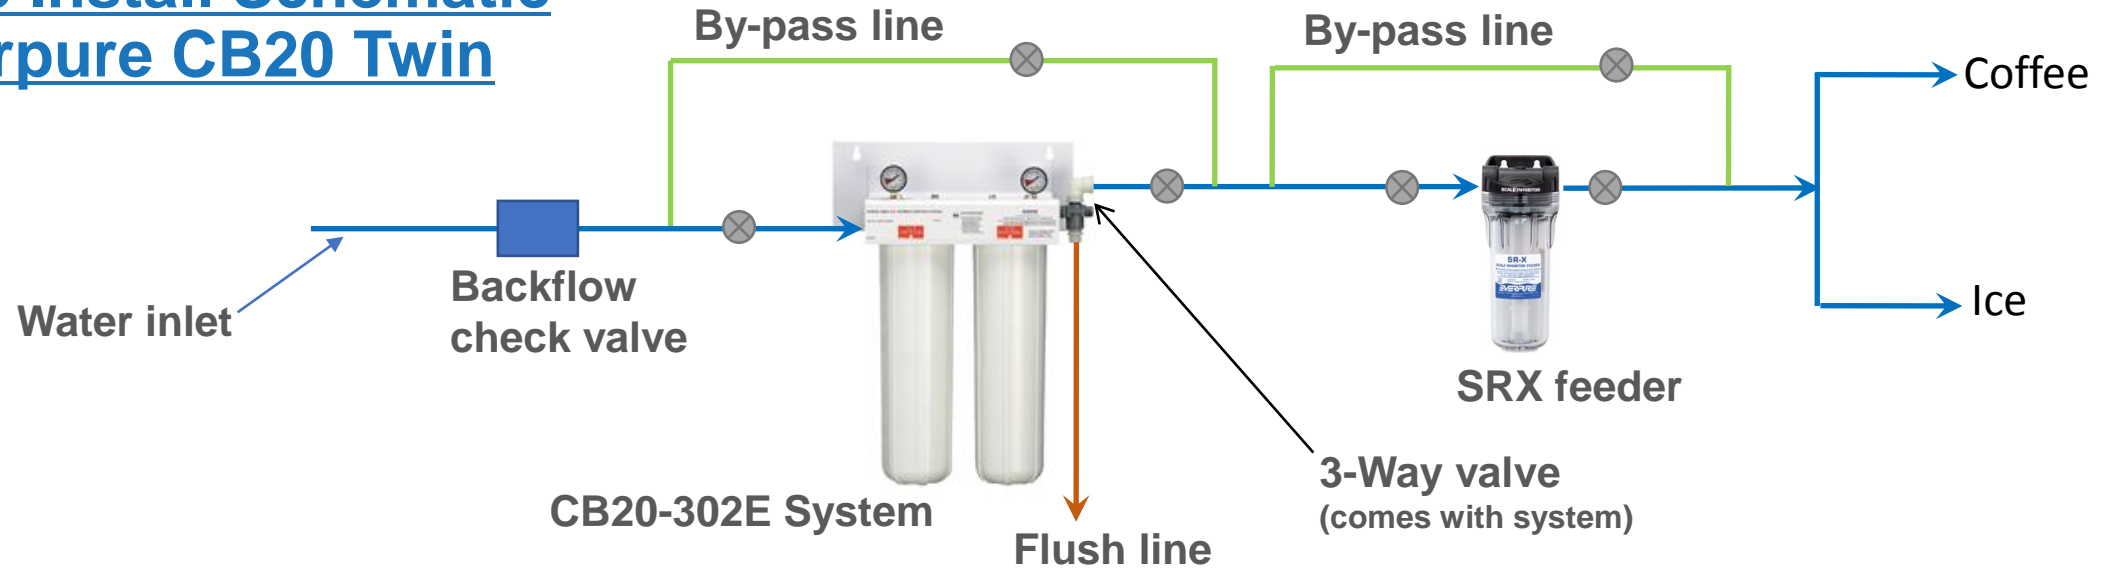

-  Backflow check valve
-  Shut-off Valve

Please follow local plumbing codes with regards to the installation of check valves & backflow preventors