


**Generic install schematic for Coldrink system with UV**

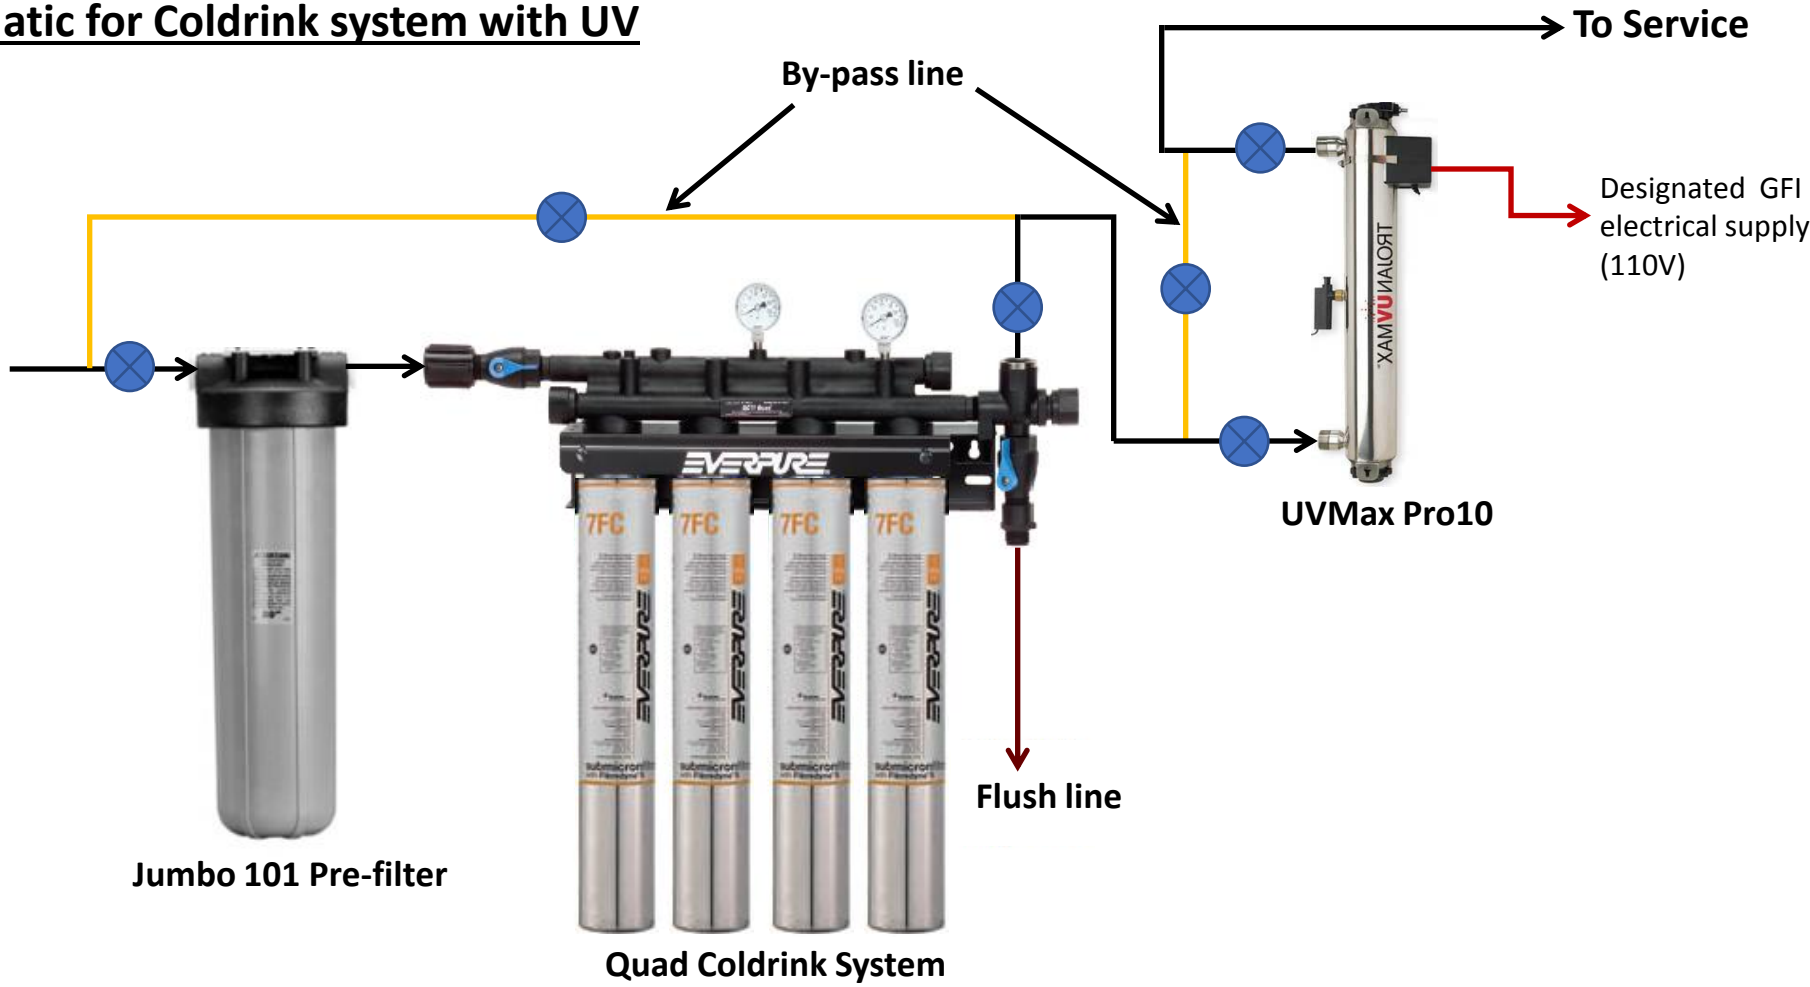

⊗ Shut-off valves

**Please follow local plumbing codes with regards to check valves & backflow install**